



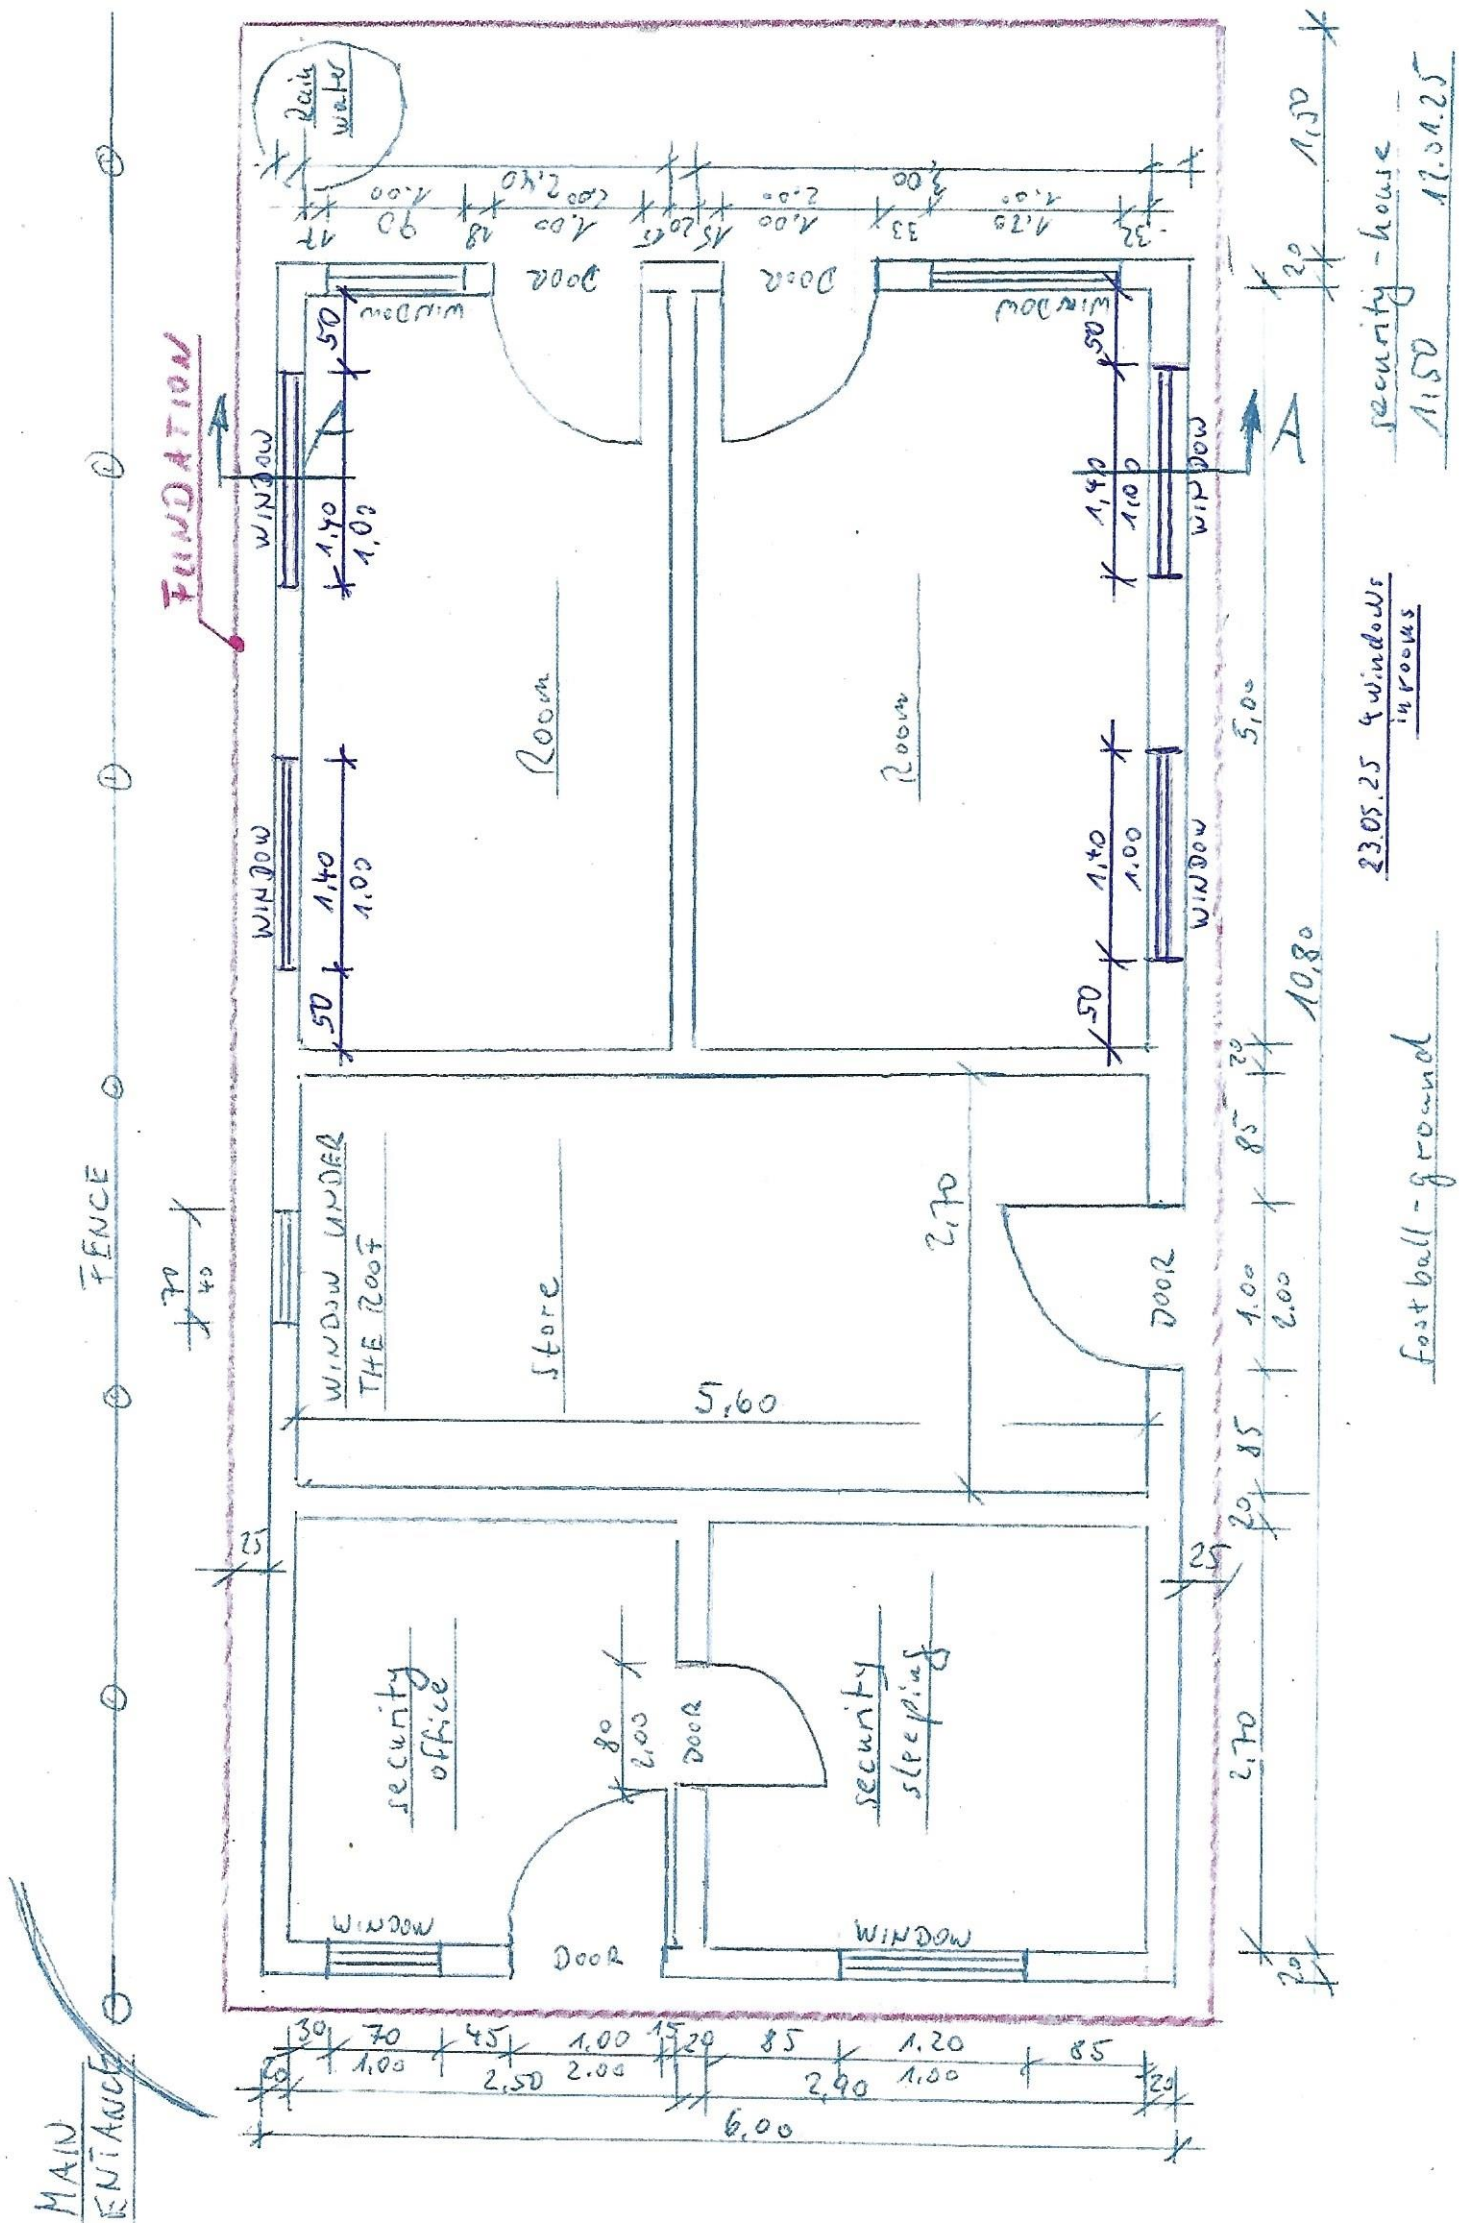

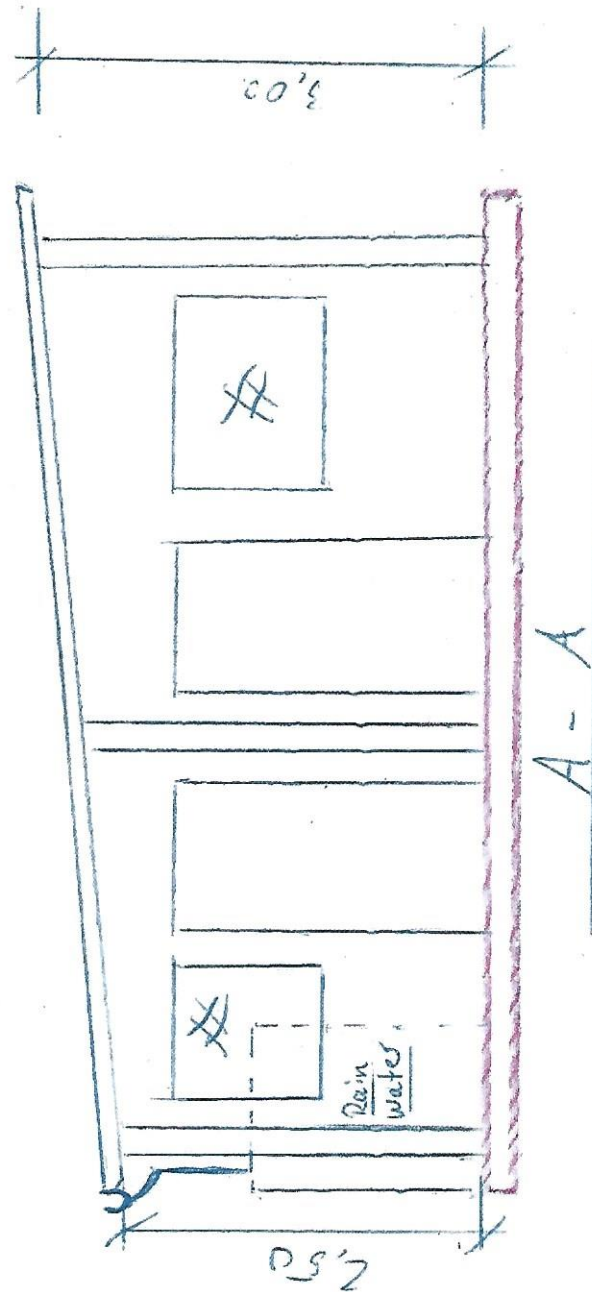

Security-house
1:50 12.01.25